


NO.	GRANTOR	GRANTEE	INSTRUMENT	DATE	RECORD	COST NO.	REMARKS
1	Walker Lane	N.C. & St. L. Ry.	Deed	Jan. 13, 1887	DB P-326-Jan. 23, 1887	145	R.R. Co. to construct convenient crossing and necessary cattle guards.
2	George W. Jackson	N.C. & St. L. Ry.	Deed	Feb. 1, 1887	DB Q-298-July 6, 1887	144	
3	A. L. Pryor	N.C. & St. L. Ry.	Deed	Feb. 1, 1887	DB Q-299-July 2, 1887	143	
4	Wm. Pryor et al	N.C. & St. L. Ry.	Deed	Feb. 25, 1888	DB R-103-Mar. 13, 1888	142	Condemned and Comprised
	Wm. Pryor	N.C. & St. L. Ry.	Deed	May 11, 1875	DB L-163-Dec. 31, 1875	231	



RIGHT-OF-WAY AND TRACK MAP
 NASHVILLE, CHATTANOOGA AND ST. LOUIS RY
 SEQUATCHIE VALLEY BRANCH

STATION 1056+00 TO STATION 1161+00
 SCALE, 1 IN = 200 FT. JUNE 30, 1916

058-011

Sheet No. 11 of 31 sheets of
 Sequatchie Valley Branch from
 Survey Station 1056+00 to
 Survey Station 1161+00
 Division Engineer

M.P. 203 to 223

MARION CO. TENN.